


HANGER BOX FOR CONCRETE APPLICATION

1. Place HANGER BOX in concrete roof slab prior to pouring slab.
2. Place HANGER BOX in correct location according to cable location diagram. This will vary depending on silo diameter.
3. Equal amounts of CABLE SUPPORT BAR should be exposed on each side of hanger boxes before slab is poured.

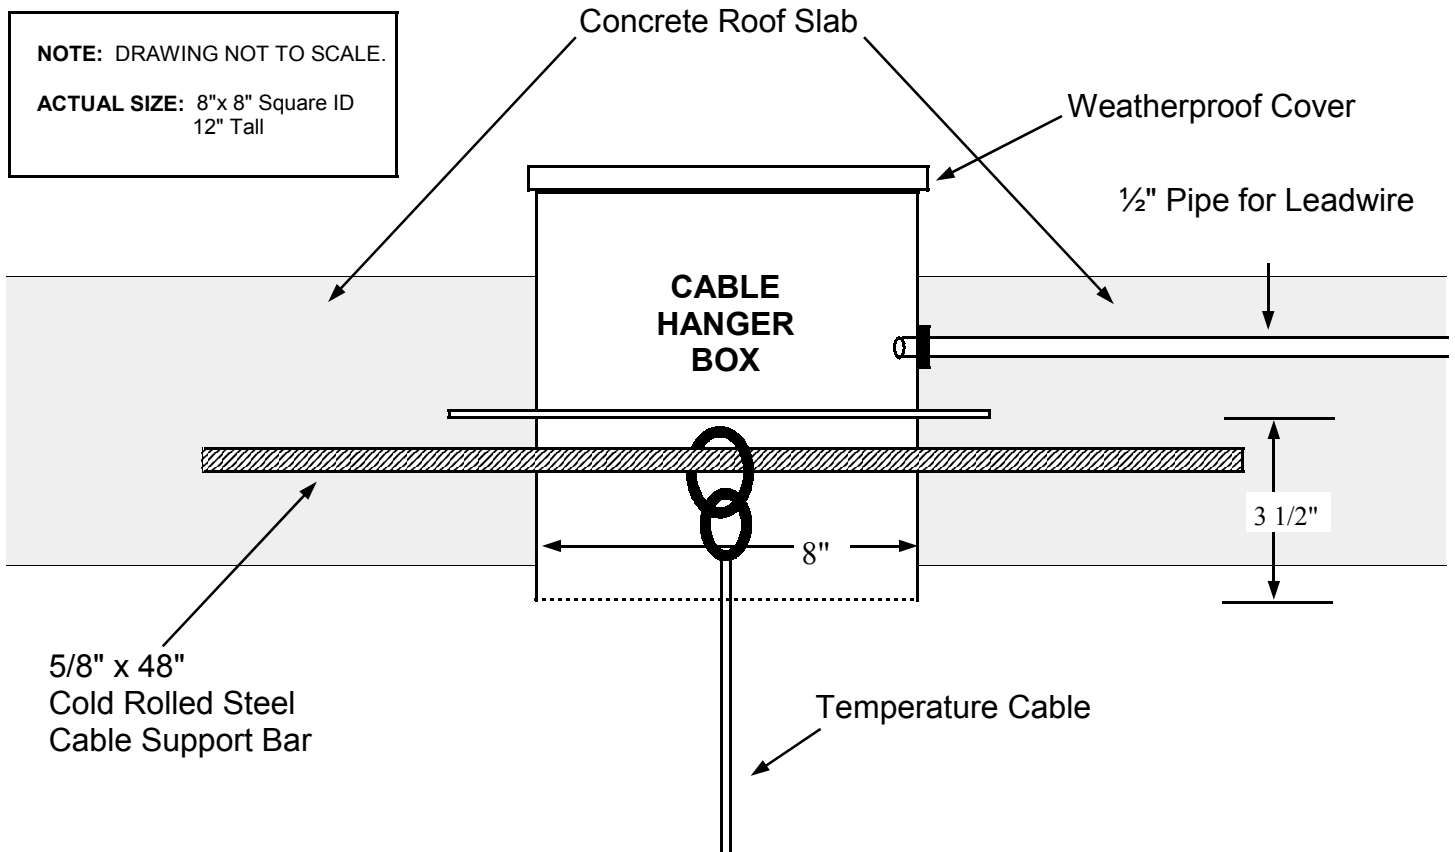

TSGC
INC.

Tri-States Grain Conditioning, Inc.

P.O. BOX 468 ♦ SPIRIT LAKE, IA 51360
800-438-8367 ♦ 712-336-0199 ♦ FAX: 712-336-0299
Email: tsgc@tsgcinc.com ♦ www.tsgcinc.com